


# Mechanical Room - 31st Floor

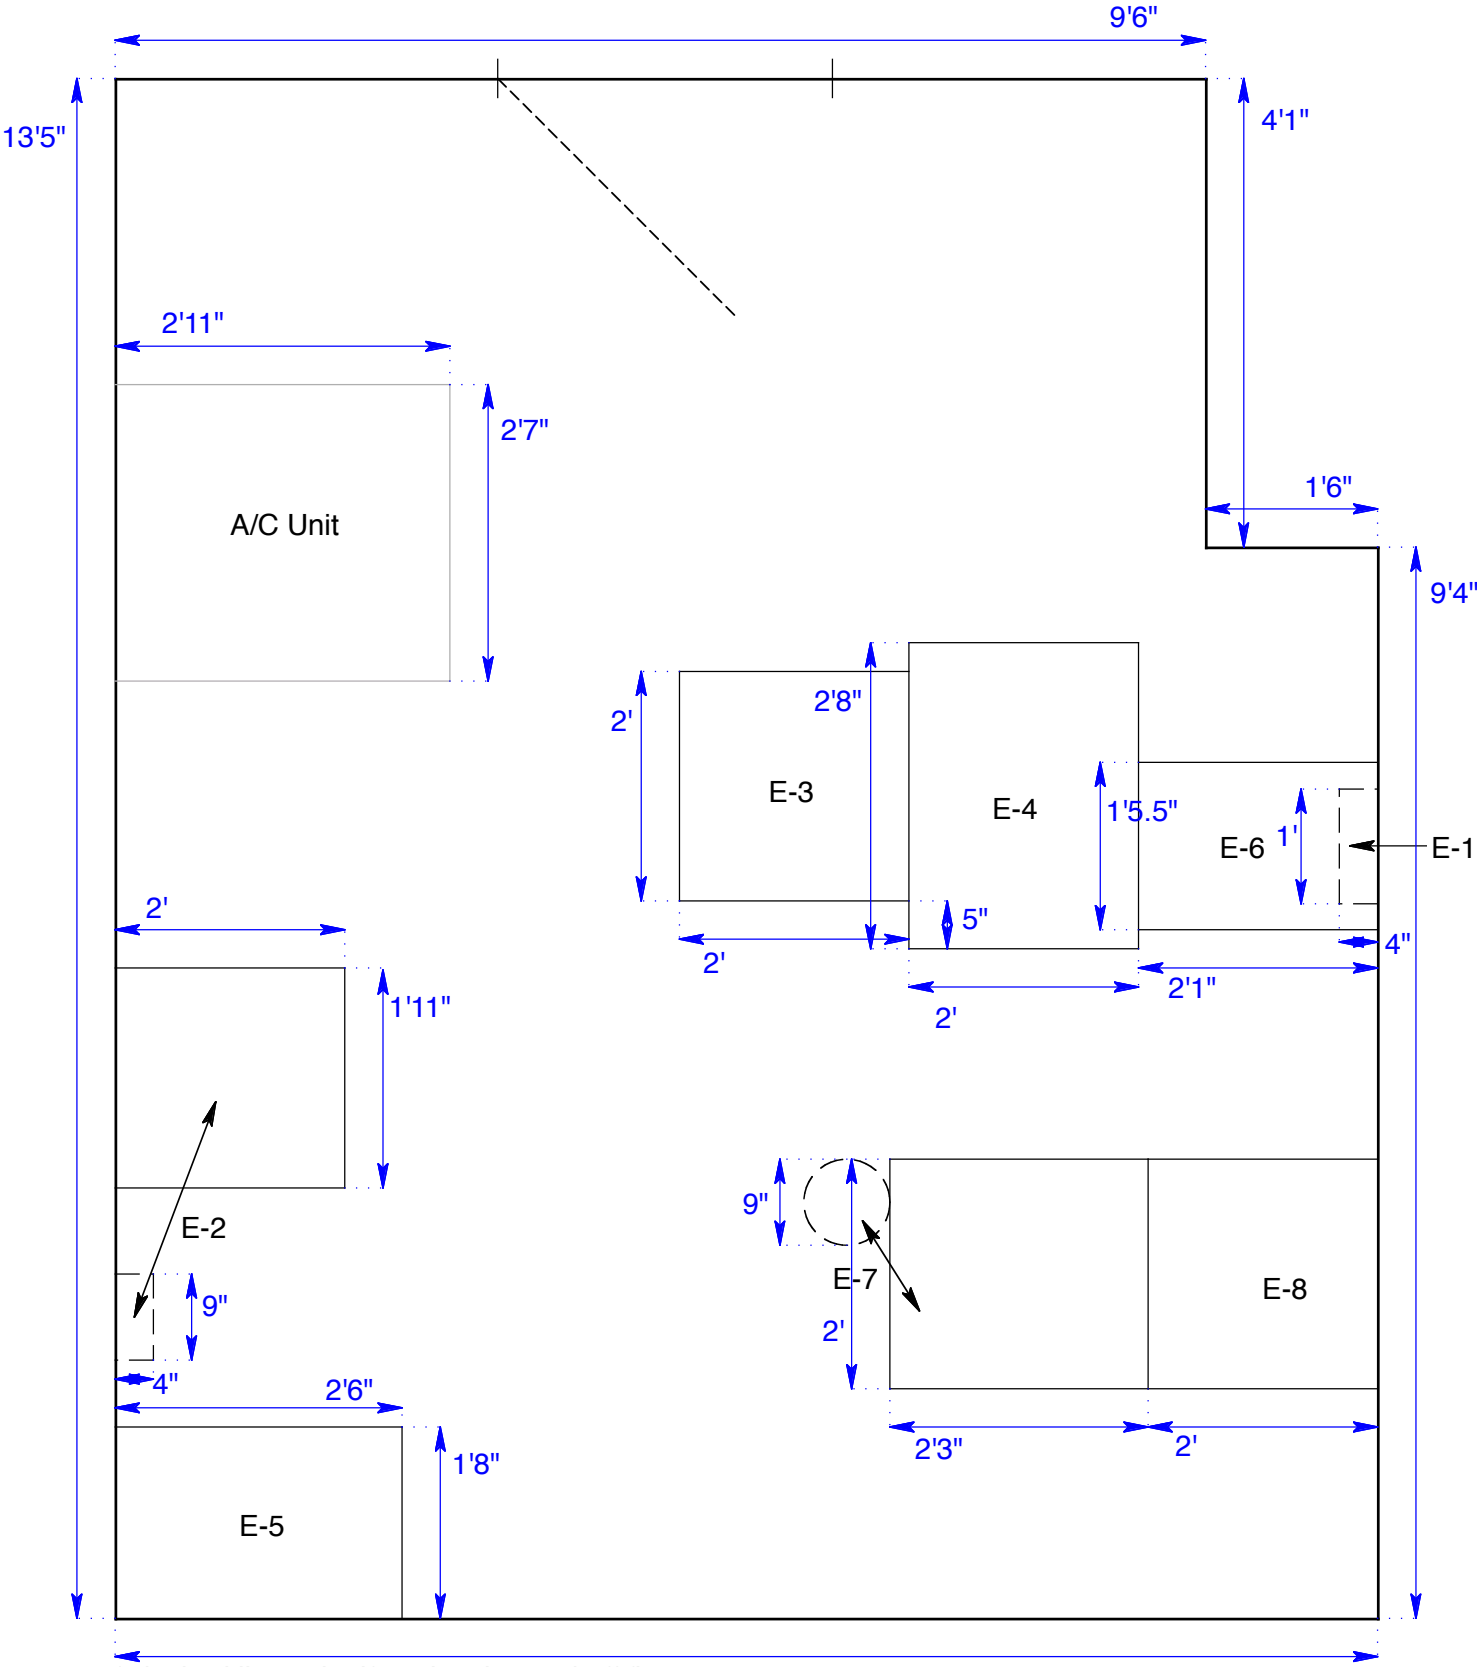

\* dashed lines signify units elevated off floor

\*\* dotted lines signify door opening

11'